

Kv. Tången nr. 12.


Sektion A-B.

*Handwritten notes:*  
Sektion A-B  
1:200  
1:200

ING. TILL BYGGMÄNDEN

1- DEC. 1936

Byggnadskontoret

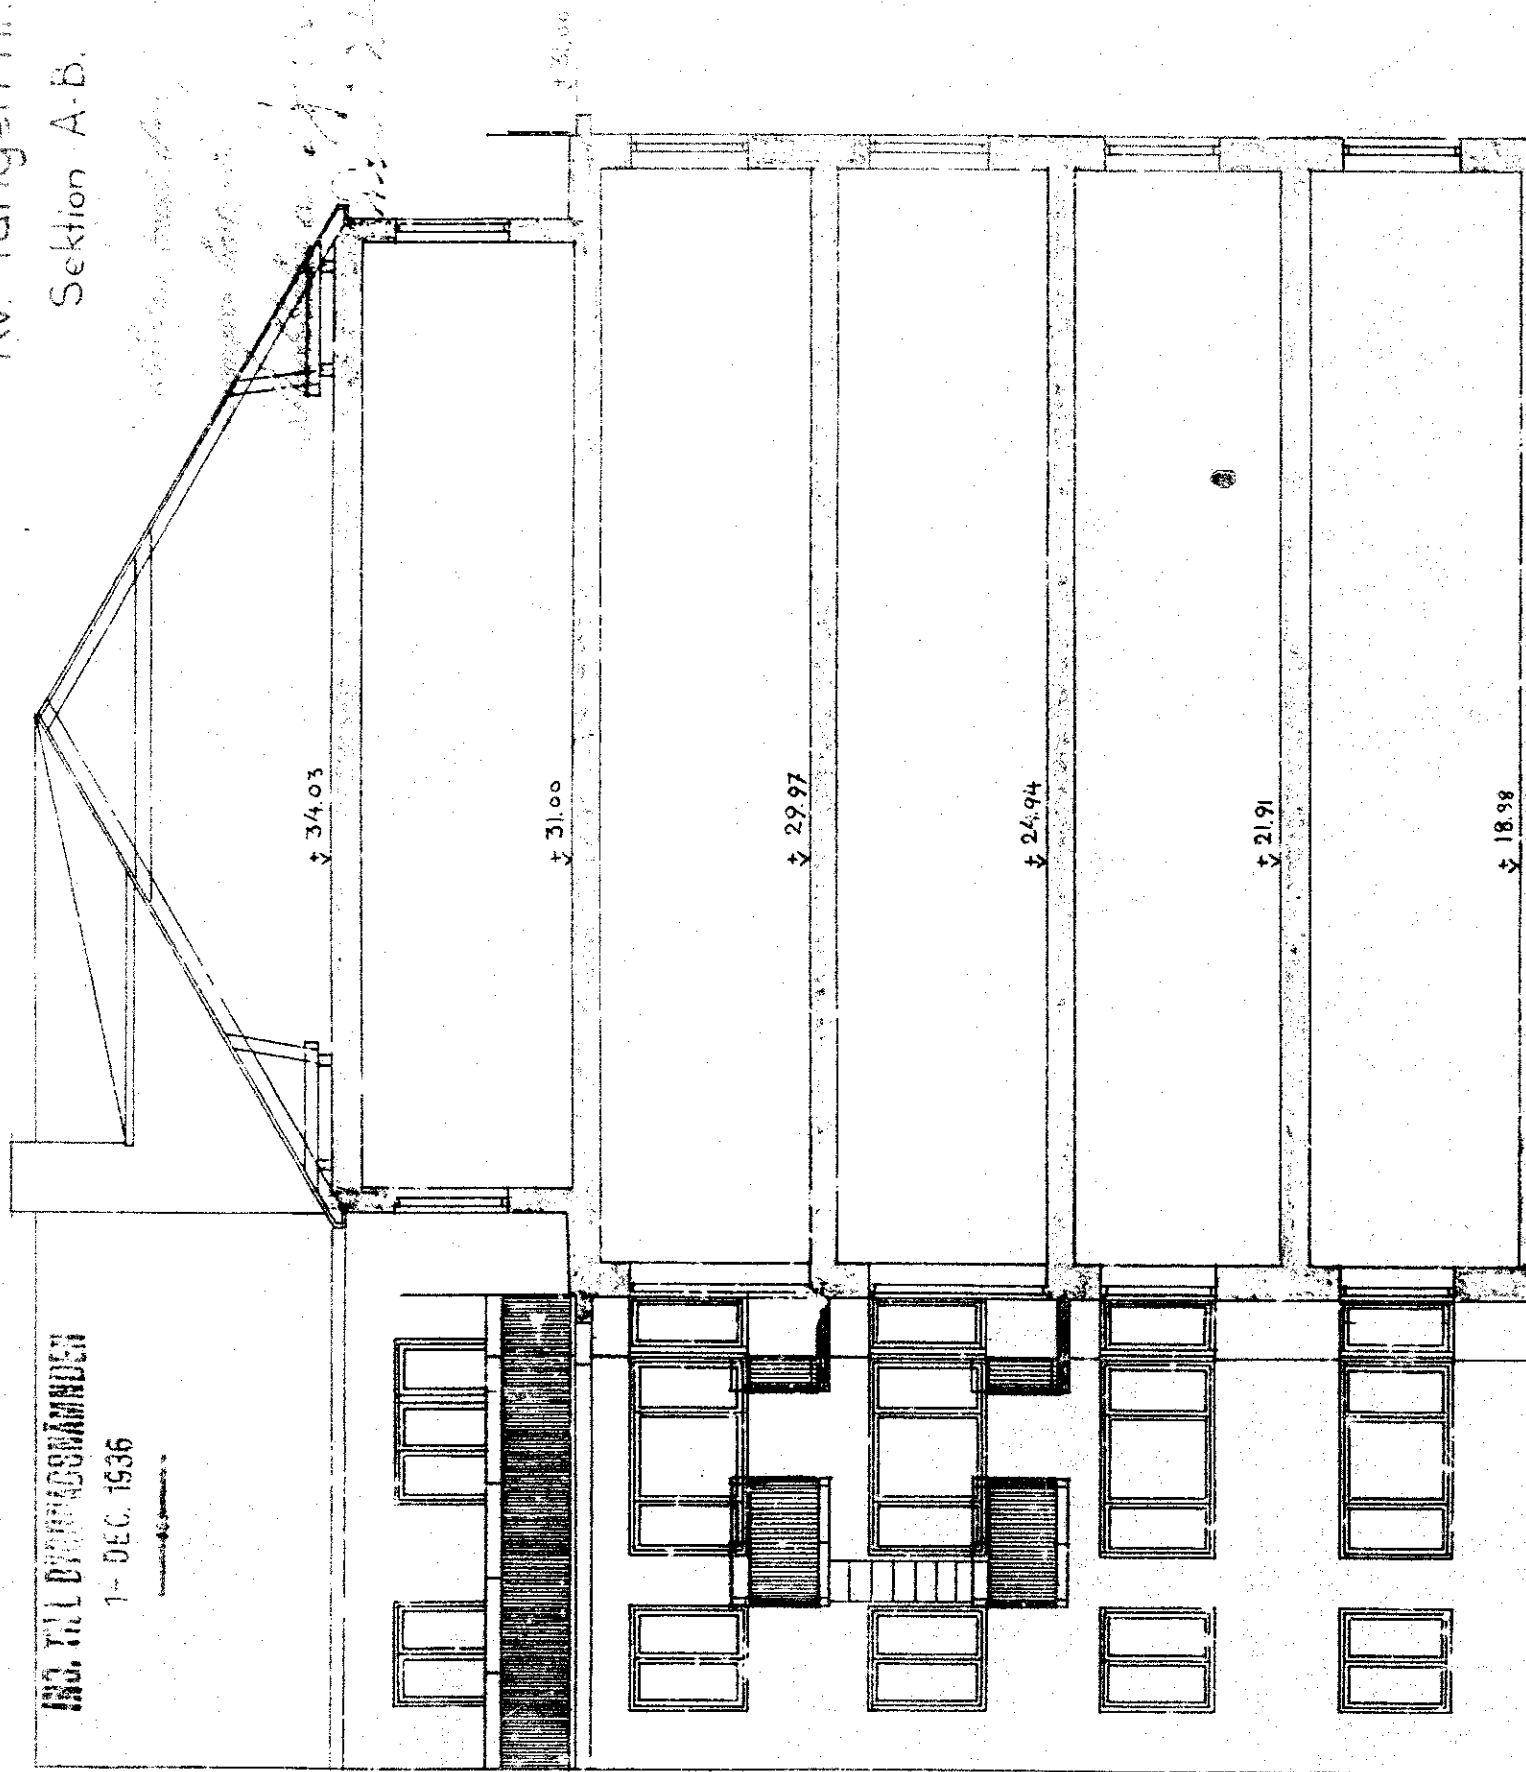

*Handwritten notes:*  
1:100  
1:150


+13.10

DM 10


5

10


15M

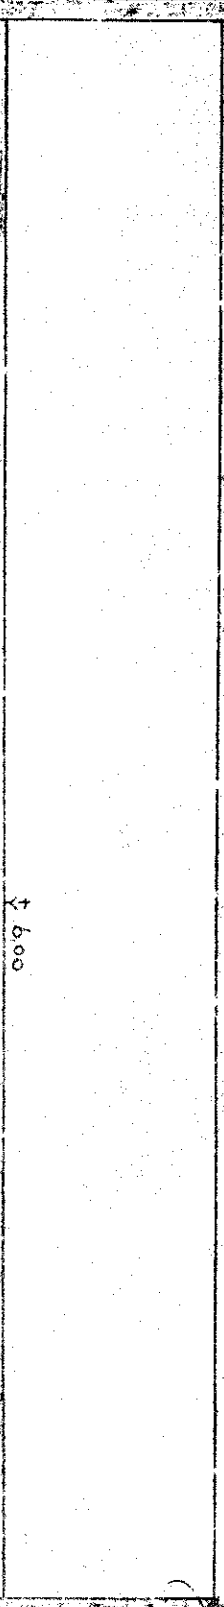


± 6.00

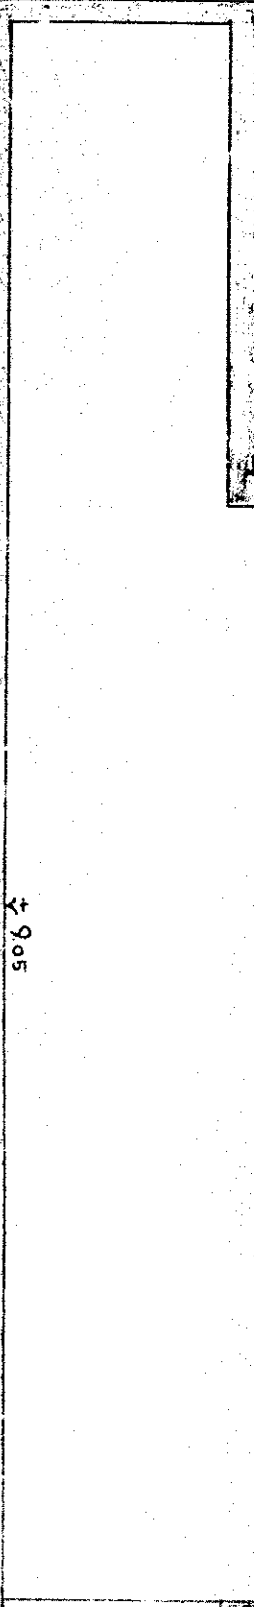


± 9.05

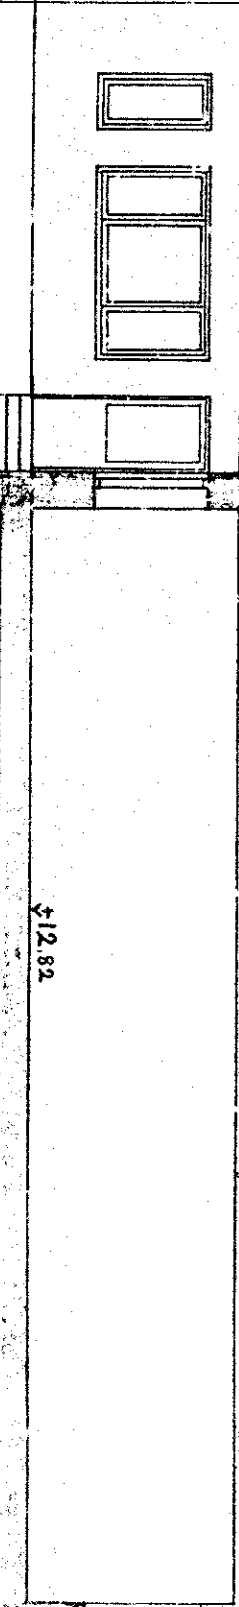


± 12.82

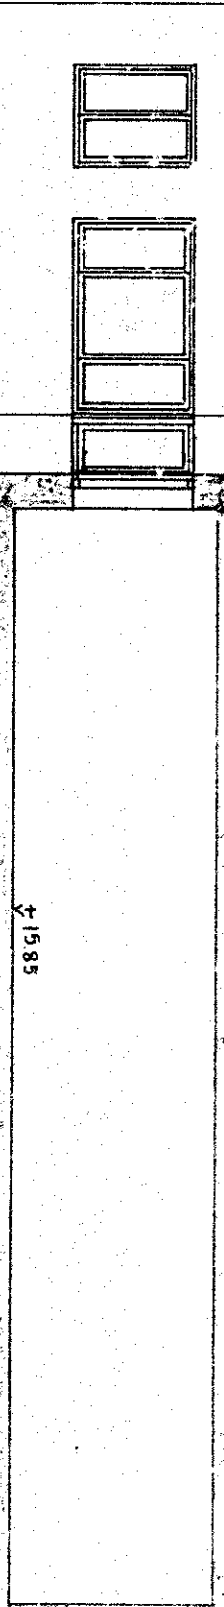

± 15.85

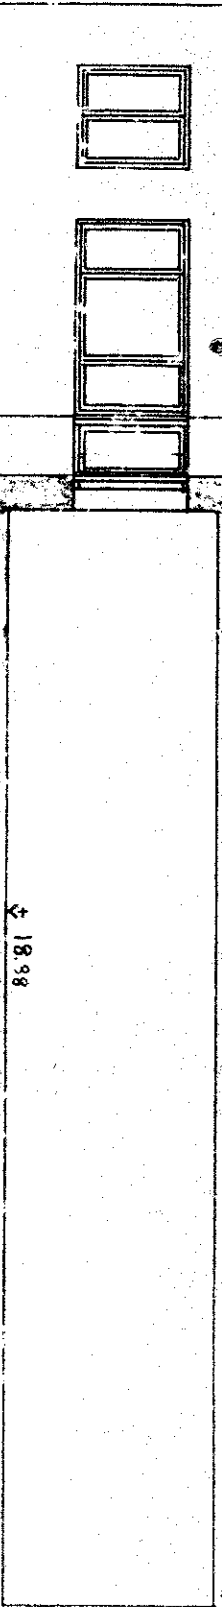

± 18.98

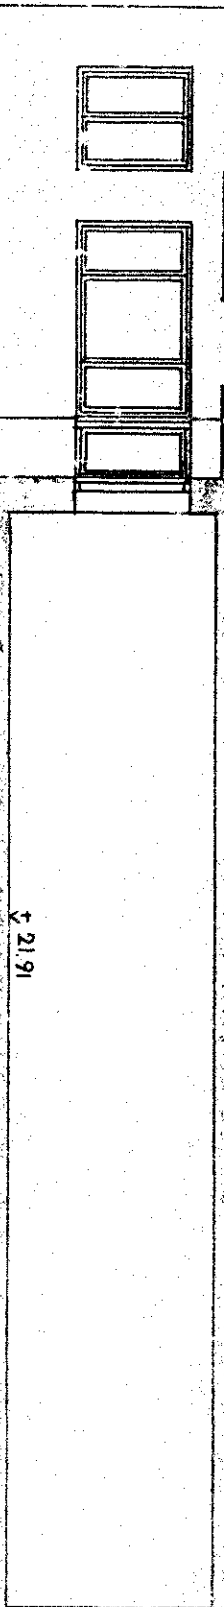

± 21.91



± 24.94

*Handwritten signature*